


# LIGHTING LAYOUT

## Family Unit - Type D

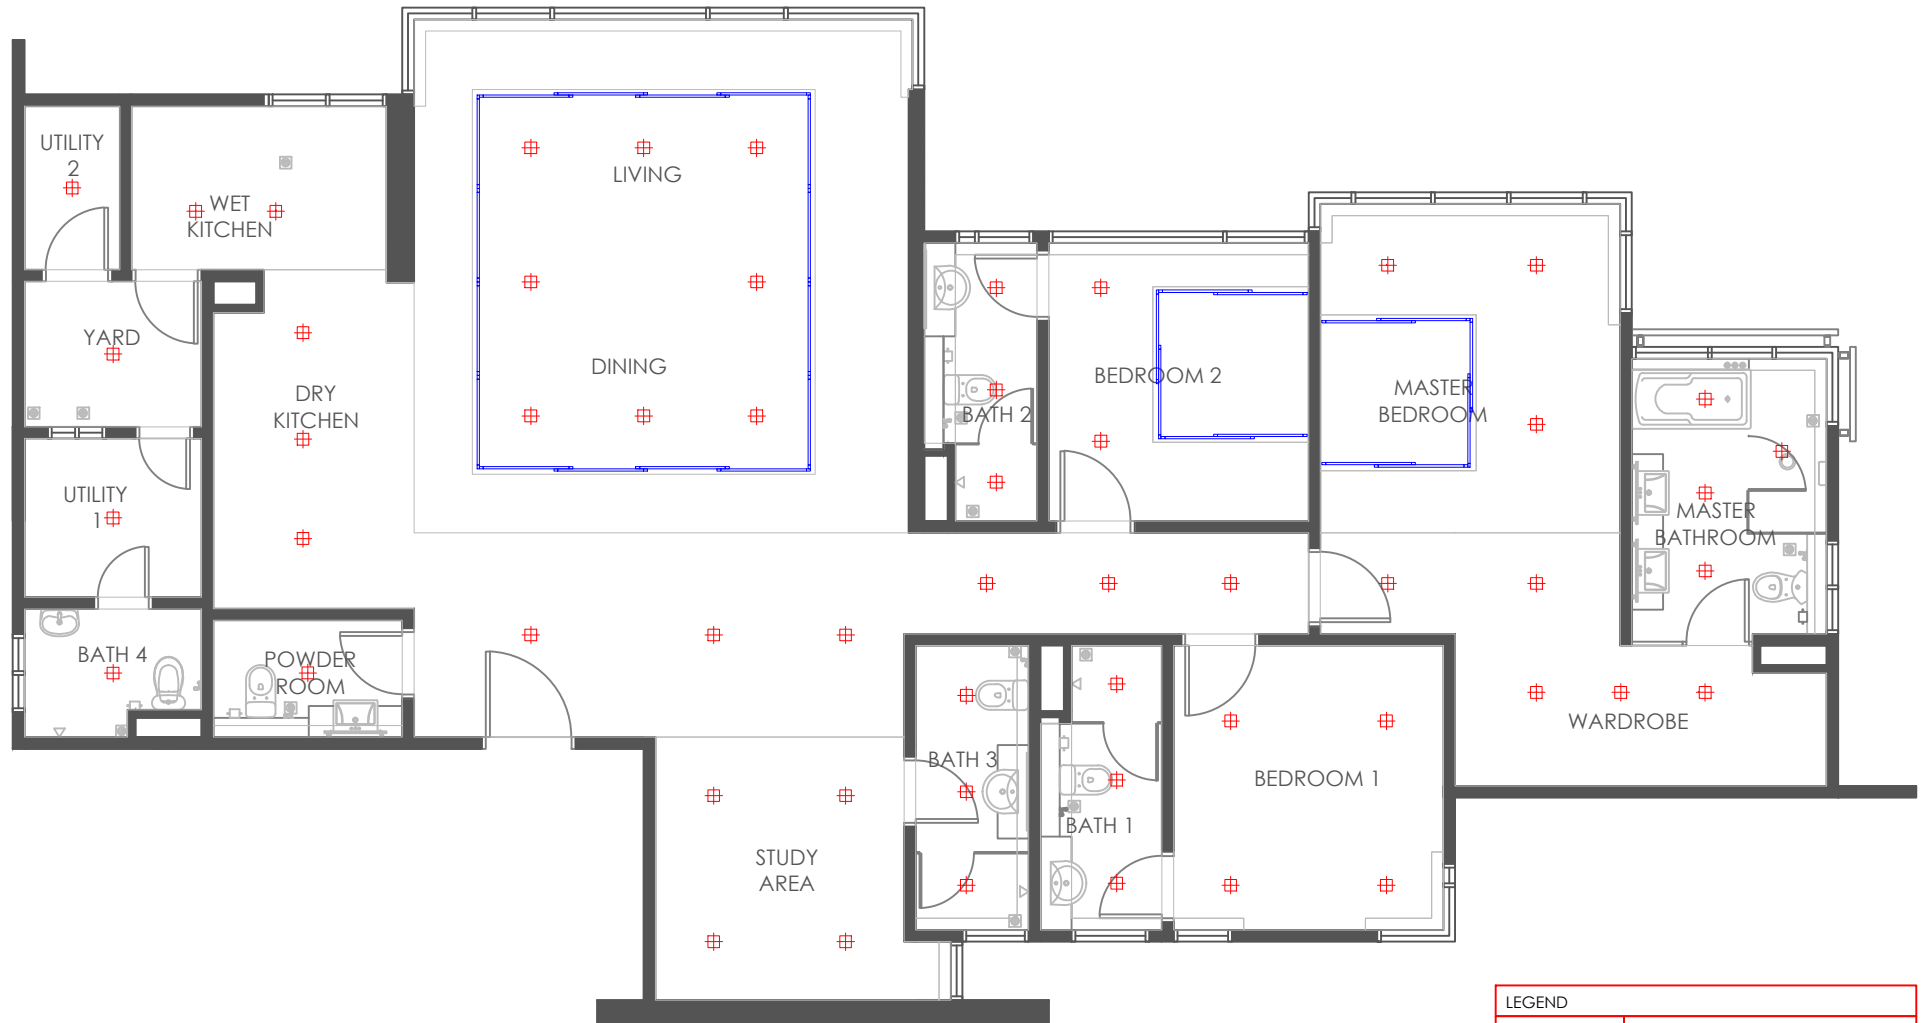

LEGEND	
	Downlight fittings
	T5 Fluorescent Light